

附表一

排砂道閘門全開時水位與流量率定曲線表

排砂道流量 Q1 (CMS)	松林堰溢流量 Q2 (CMS)	洪水位 H (M)
31	-	872.5
58	-	873.0
89	-	873.5
124	-	874.0
166	-	874.5
228	-	875.0
393	114	877.62
523	276	878.86
578	413	879.31
652	524	879.95
750	666	880.76
822	773	881.37
890	884	881.93
978	1,032	882.63

附表二


河道放水道水位與流量率定曲線表

流量 Q (CMS)	水位 H (M)
0.680	875.954
0.650	875.668
0.600	875.221
0.550	874.809
0.500	874.433
0.450	874.093
0.400	873.789
0.350	873.520
0.300	873.288


附表三

松林攔河堰取水口控制閘門水位與流量率定曲線表

堰前水位 (El. m)	松林攔河堰進水口流量 (cms)																		
	閘門開度(m)																		
	0.15	0.3	0.5	0.6	0.7	0.8	0.9	1	1.1	1.2	1.3	1.4	1.5	1.6	1.7	1.8	1.9	2	2.1
876	5.07	9.93	16.06	18.99	21.82	24.56	27.20	29.76	32.23	34.60	36.89	39.10	41.21	43.24	45.19	47.05	48.83	50.53	52.14
876.1	5.13	10.05	16.27	19.24	22.11	24.90	27.59	30.19	32.71	35.13	37.47	39.72	41.89	43.97	45.97	47.88	49.72	51.47	53.14
876.2	5.19	10.17	16.47	19.48	22.40	25.23	27.97	30.62	33.18	35.65	38.04	40.34	42.56	44.69	46.74	48.71	50.59	52.40	54.12
876.3	5.25	10.28	16.67	19.72	22.68	25.56	28.34	31.04	33.64	36.17	38.60	40.95	43.22	45.40	47.50	49.52	51.45	53.31	55.09
876.4	5.31	10.40	16.86	19.96	22.97	25.88	28.71	31.45	34.11	36.67	39.16	41.55	43.87	46.10	48.25	50.32	52.31	54.21	56.04
876.5	5.36	10.51	17.06	20.20	23.24	26.20	29.08	31.86	34.56	37.17	39.70	42.15	44.51	46.79	48.99	51.11	53.15	55.11	56.98
876.6	5.42	10.63	17.25	20.43	23.52	26.52	29.44	32.27	35.01	37.67	40.25	42.74	45.15	47.48	49.72	51.89	53.98	55.99	57.92
876.7	5.47	10.74	17.44	20.66	23.79	26.84	29.79	32.67	35.46	38.16	40.78	43.32	45.77	48.15	50.44	52.66	54.80	56.85	58.83
876.8	5.53	10.85	17.63	20.89	24.06	27.15	30.15	33.06	35.89	38.64	41.31	43.89	46.39	48.82	51.16	53.42	55.61	57.71	59.74
876.9	5.58	10.96	17.82	21.12	24.33	27.45	30.50	33.45	36.33	39.12	41.83	44.46	47.01	49.48	51.86	54.17	56.41	58.56	60.64
877	5.63	11.07	18.00	21.34	24.59	27.76	30.84	33.84	36.76	39.59	42.35	45.02	47.61	50.13	52.56	54.92	57.20	59.40	61.52
877.1	5.69	11.17	18.18	21.56	24.85	28.06	31.18	34.22	37.18	40.06	42.86	45.57	48.21	50.77	53.25	55.65	57.98	60.23	62.40
877.2	5.74	11.28	18.36	21.78	25.11	28.36	31.52	34.60	37.60	40.52	43.36	46.12	48.80	51.41	53.93	56.38	58.75	61.05	63.27
877.3	5.79	11.38	18.54	22.00	25.37	28.65	31.86	34.98	38.02	40.98	43.86	46.67	49.39	52.04	54.61	57.10	59.51	61.86	64.12
877.4	5.84	11.49	18.72	22.21	25.62	28.94	32.19	35.35	38.43	41.43	44.36	47.20	49.97	52.66	55.27	57.81	60.27	62.66	64.97
877.5	5.89	11.59	18.90	22.42	25.87	29.23	32.52	35.72	38.84	41.88	44.85	47.73	50.54	53.28	55.93	58.51	61.02	63.45	65.81
877.6	5.94	11.69	19.07	22.64	26.12	29.52	32.84	36.08	39.24	42.33	45.33	48.26	51.11	53.89	56.59	59.21	61.76	64.23	66.63
877.7	5.99	11.80	19.24	22.84	26.36	29.80	33.16	36.44	39.64	42.77	45.81	48.78	51.67	54.49	57.23	59.90	62.49	65.01	67.45

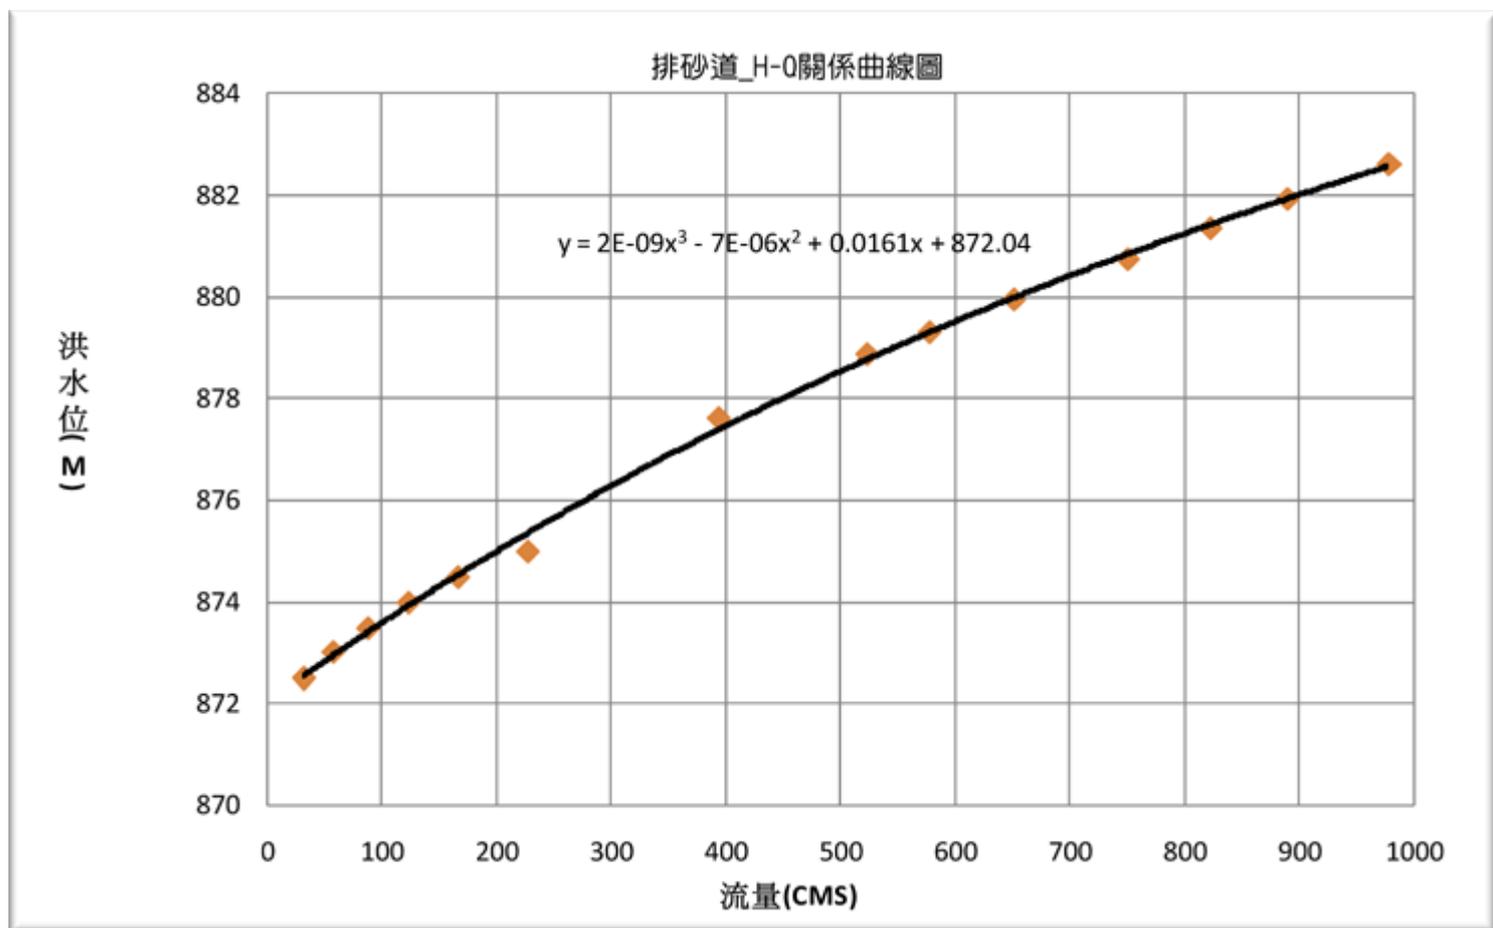


附圖一 排砂道閘門全開時水位與流量率定曲線圖

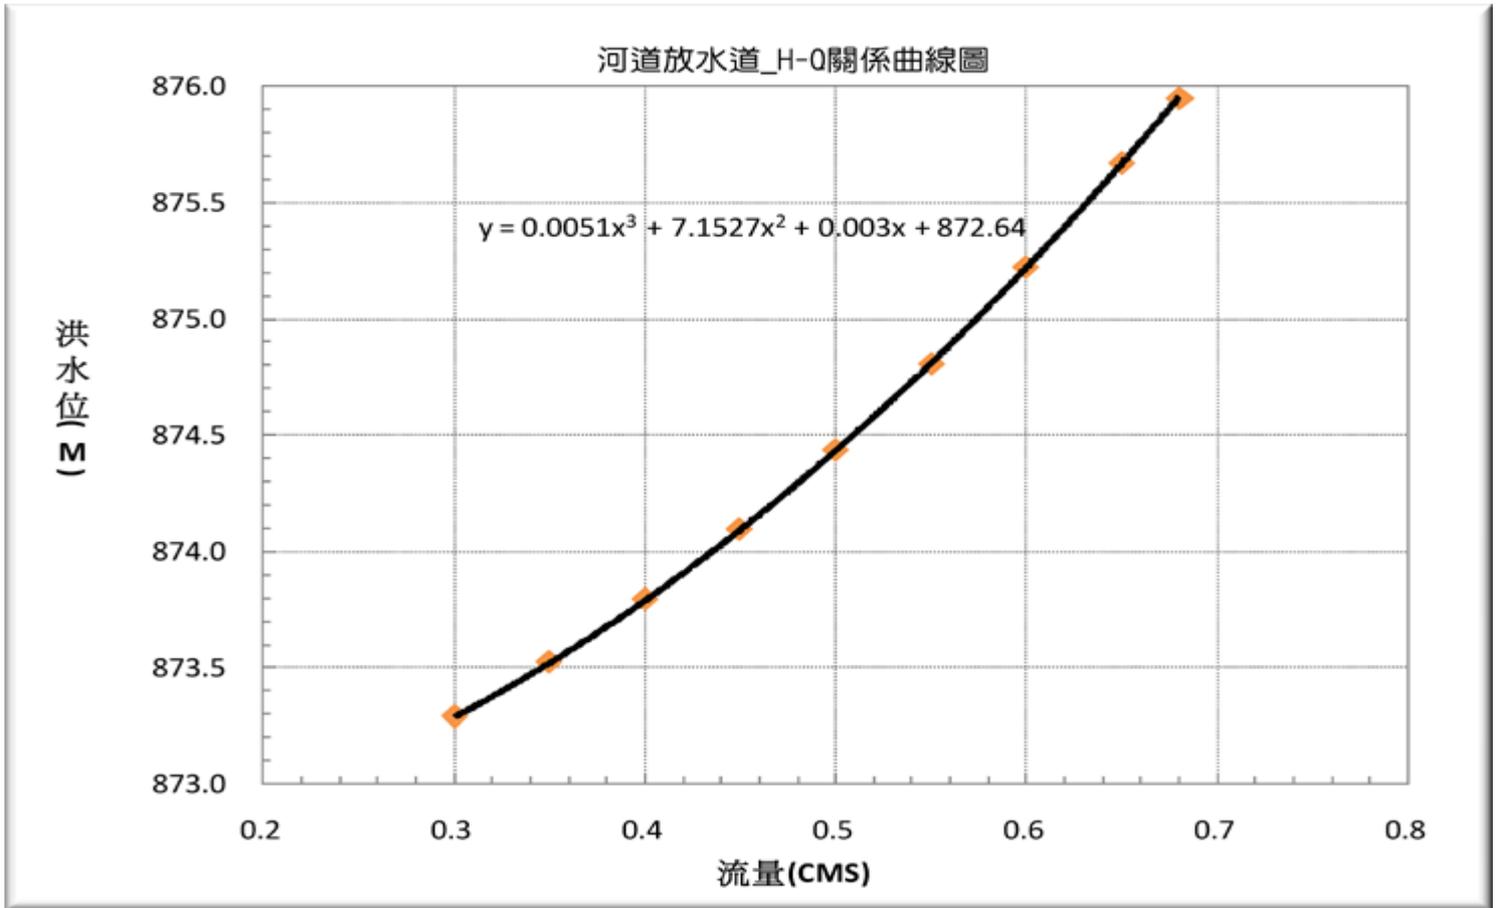

附圖二 河道放水道水位與流量率定曲線圖

閘門寬度4.6m

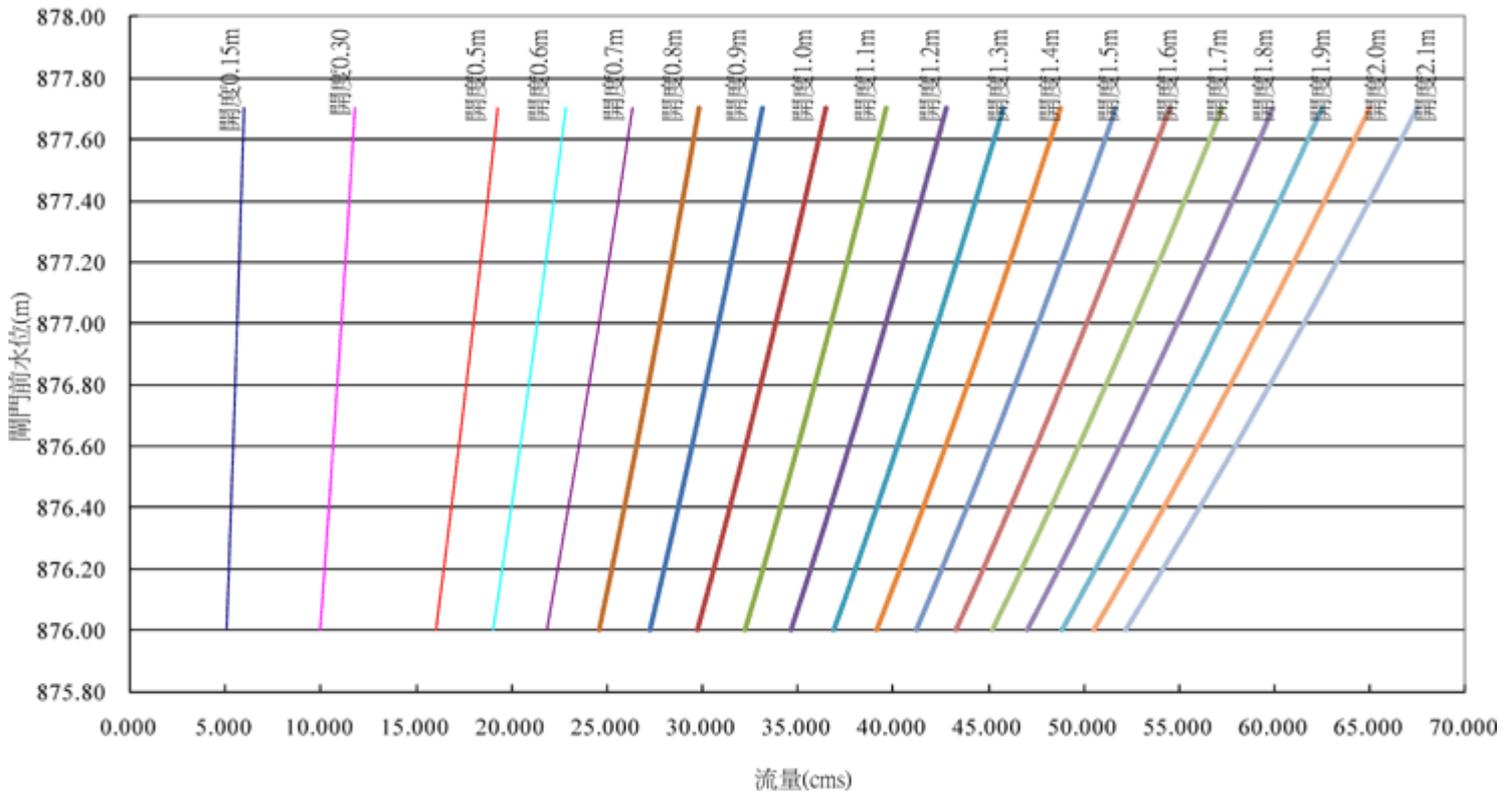

附圖三 松林攔河堰取水口控制閘門水位與流量率定曲線表